
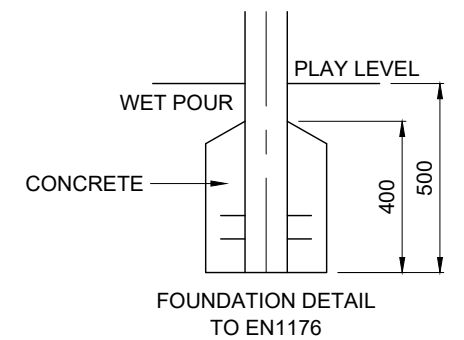
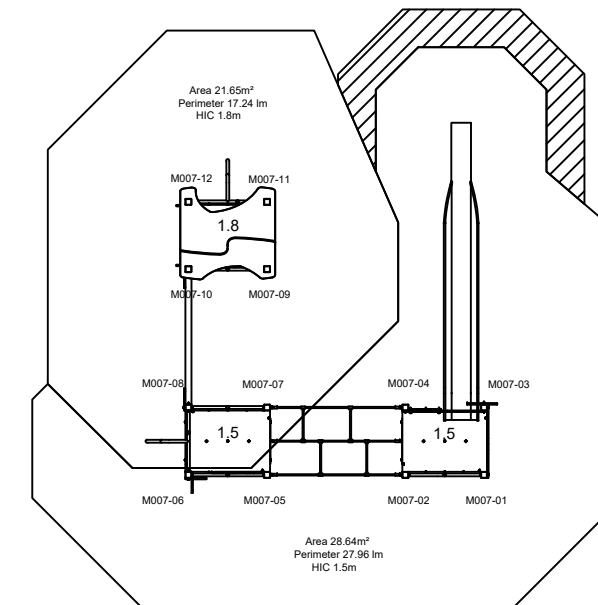


FOUNDATION DETAILS
 DO NOT SCALE THIS DRAWING
 SCALE 1:50 WHEN PRINTED ON A3

design
 make
 play
SutcliffePlay



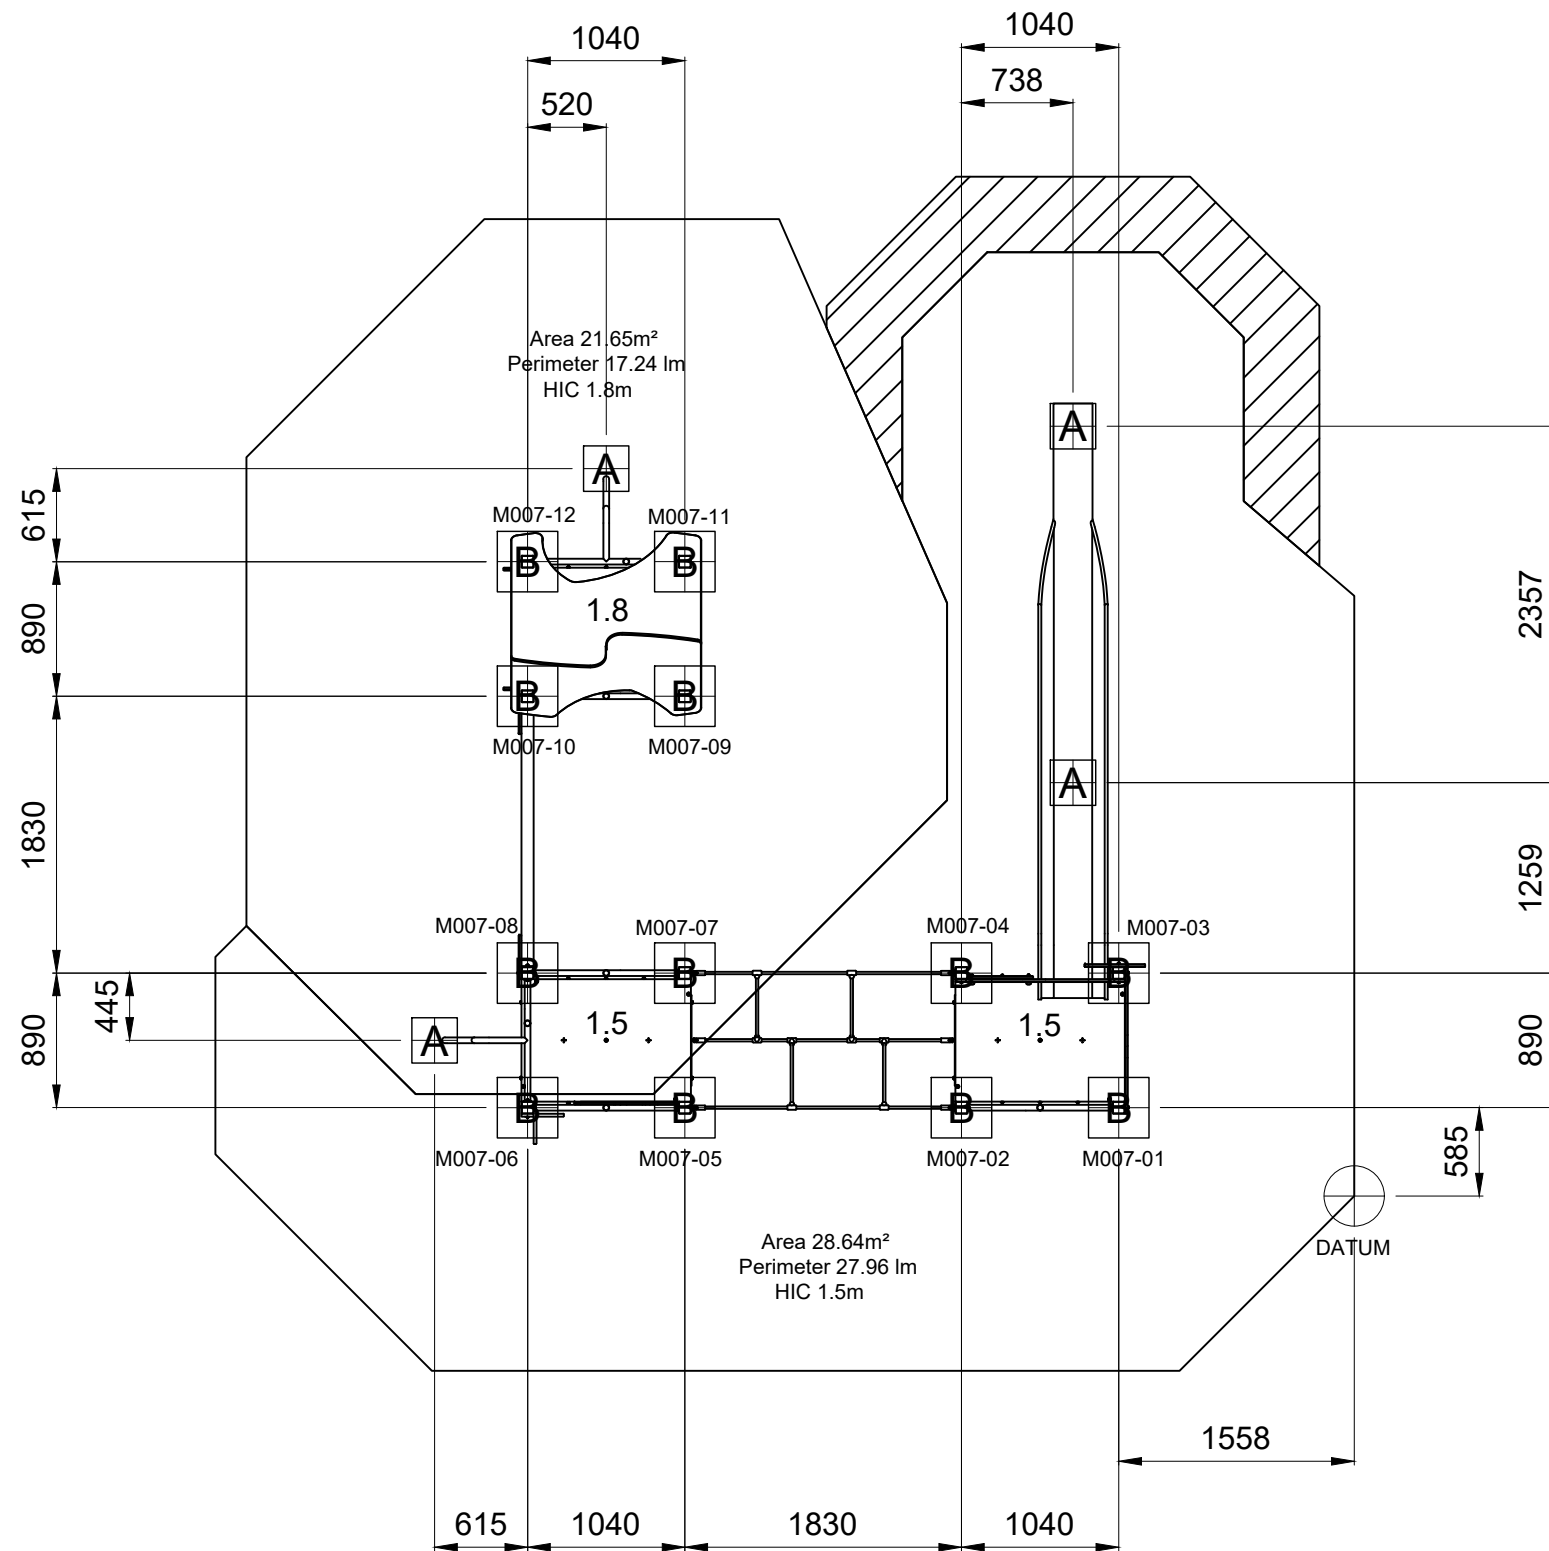


REQUIREMENTS TO EN1176 →

GROUND PLAN	MNW007(1)
REV	00
DRAWN	RS
SCALE	1:50 @ A3
DATE	26.11.2025
SAFETY SURFACE AREA	PERIMETER 29.32m HIC 1.5 - 1.8m AREA 50.30m ²
HOLE A	300x300x500 DEEP
HOLE B	400x400x500 DEEP

SURFACING DETAILS
DO NOT SCALE THIS DRAWING
SCALE 1:50 WHEN PRINTED ON A3

design
make
play
SutcliffePlay

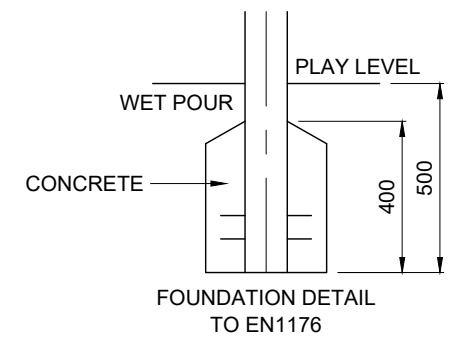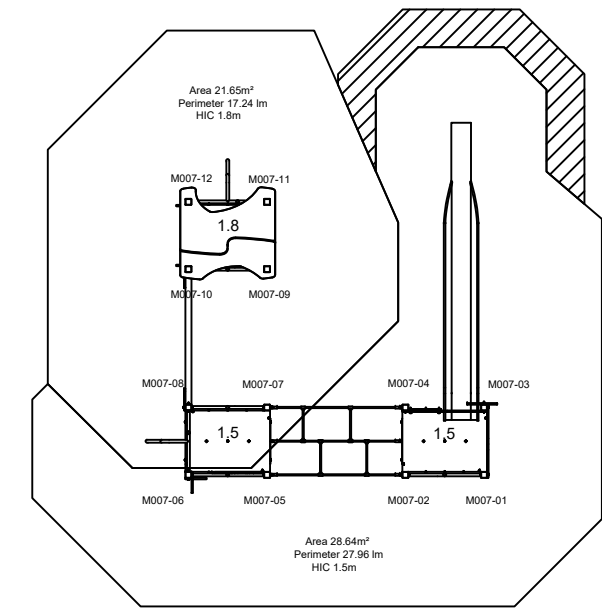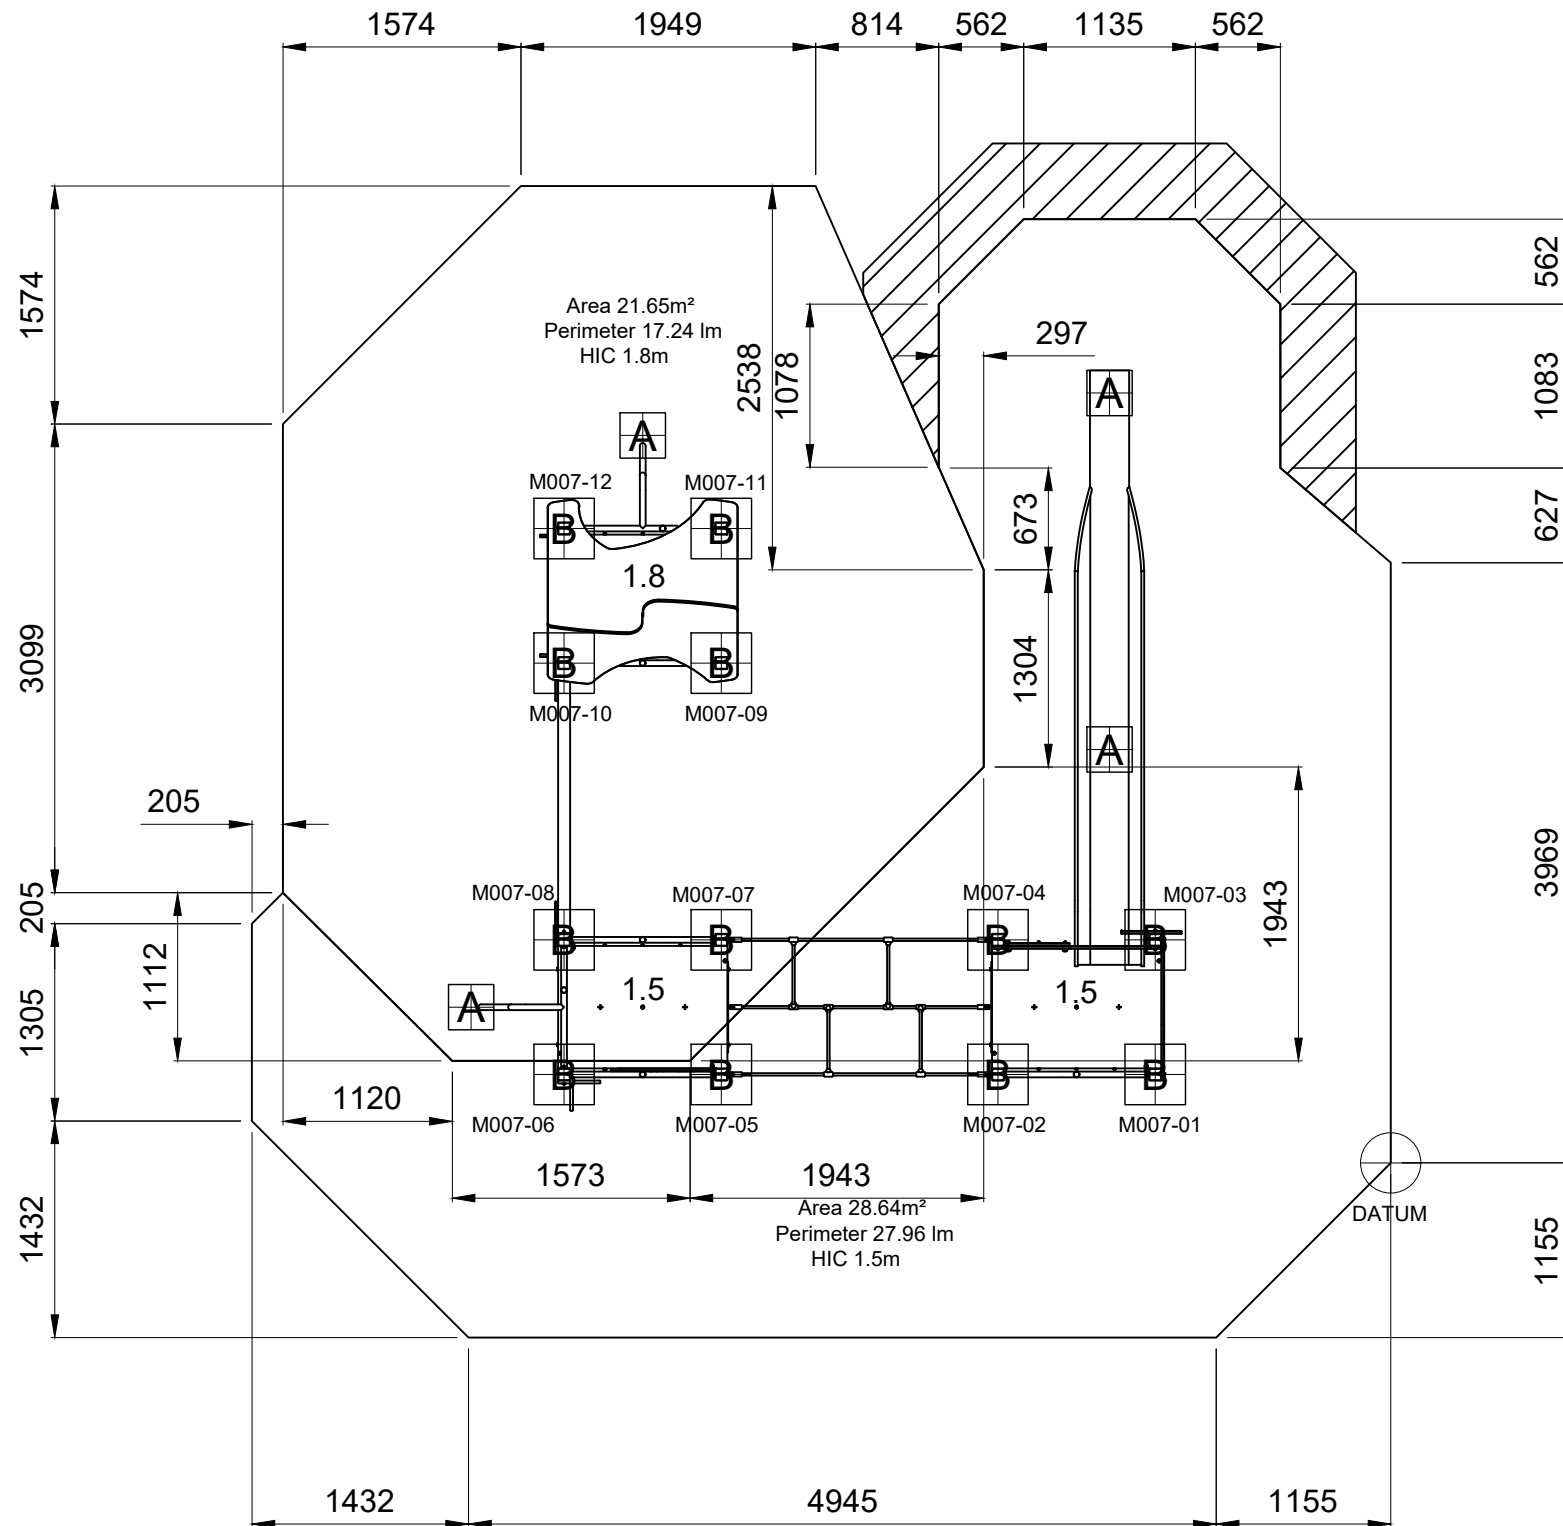

REQUIREMENTS
TO EN1176

GROUND PLAN	MNW007(2)
REV	00
DRAWN	RS
SCALE	1:50 @ A3
DATE	26.11.2025
SAFETY	PERIMETER 29.32m
SURFACE	HIC 1.5 - 1.8m
AREA	AREA 50.30m ²
	HOLE A 300x300x500 DEEP
	HOLE B 400x400x500 DEEP