
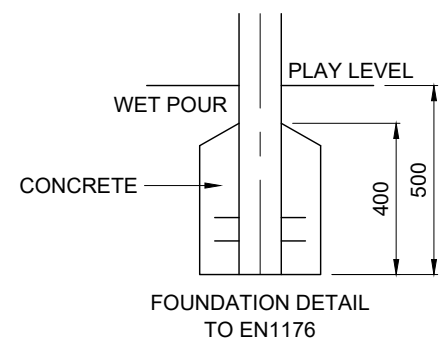
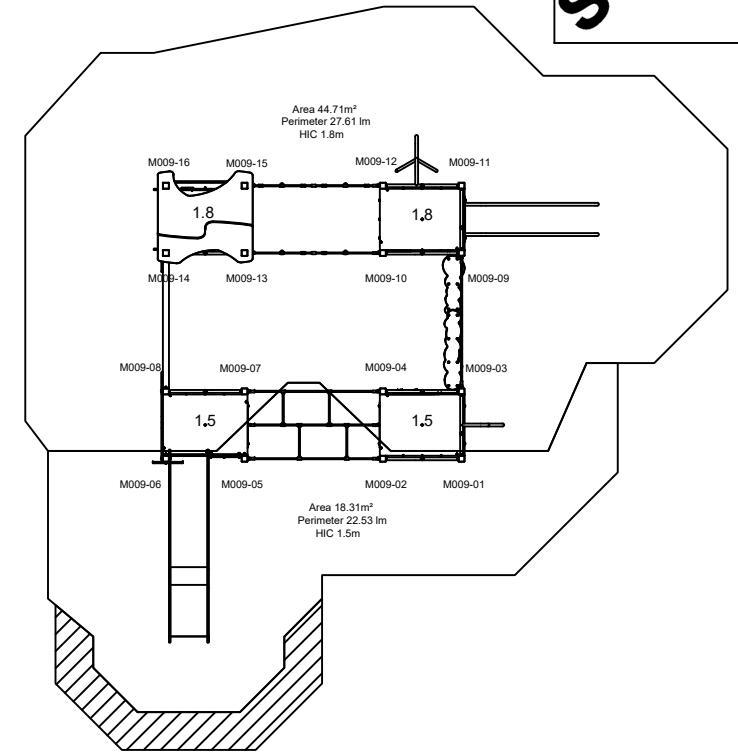


FOUNDATION DETAILS
DO NOT SCALE THIS DRAWING
SCALE 1:50 WHEN PRINTED ON A3

design
make
play
SutcliffePlay



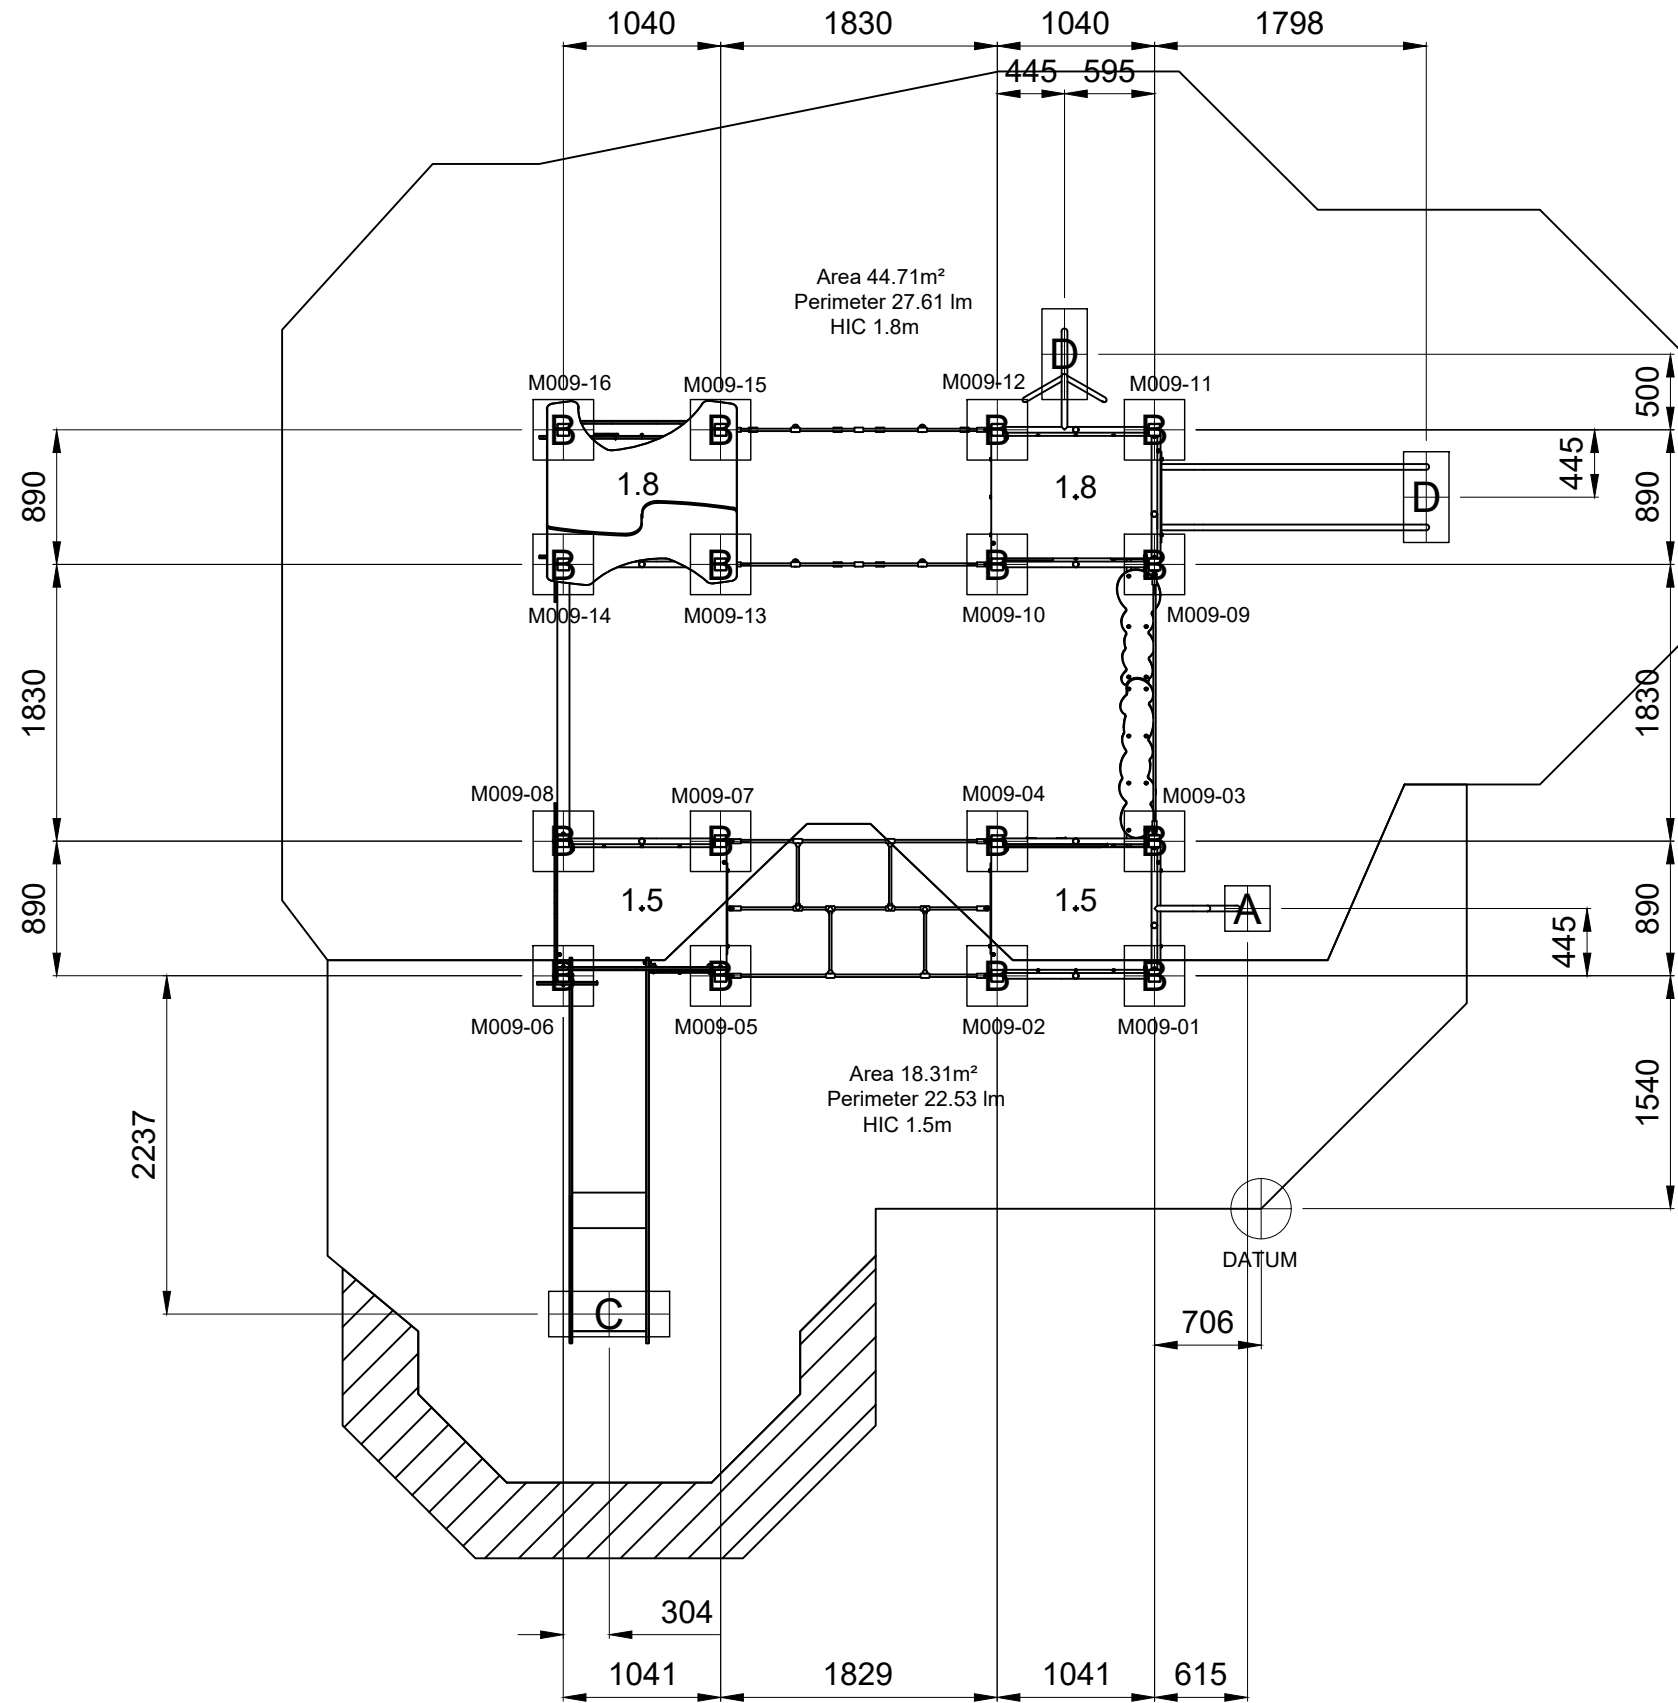


REQUIREMENTS TO EN1176 →

GROUND PLAN	MNW009(1)
REV	00
DRAWN	RS
SCALE	1:50 @ A3
DATE	26.11.2025
SAFETY SURFACE AREA	PERIMETER 32.10m HIC 1.5 - 1.8m AREA 63.03m ²
HOLE A	300x300x500 DEEP
HOLE B	400x400x500 DEEP
HOLE C	300x800x500 DEEP
HOLE D	300x600x500 DEEP

SURFACING DETAILS
DO NOT SCALE THIS DRAWING
SCALE 1:50 WHEN PRINTED ON A3

design
make
play
SutcliffePlay

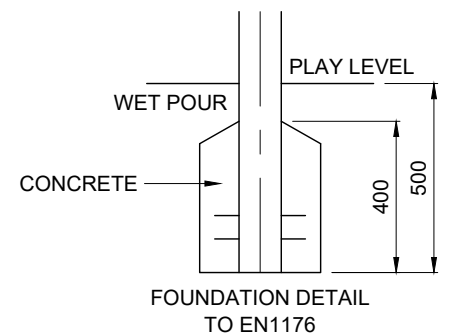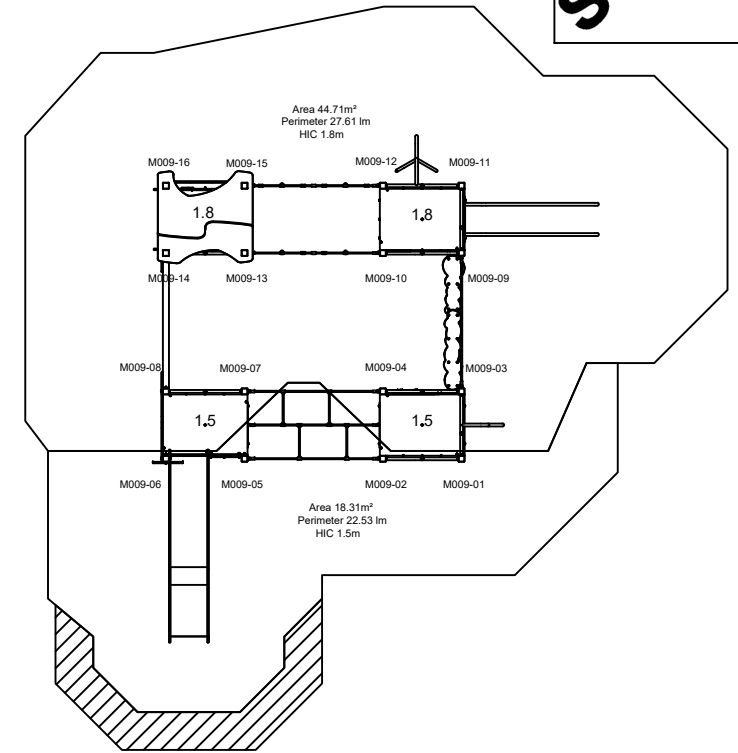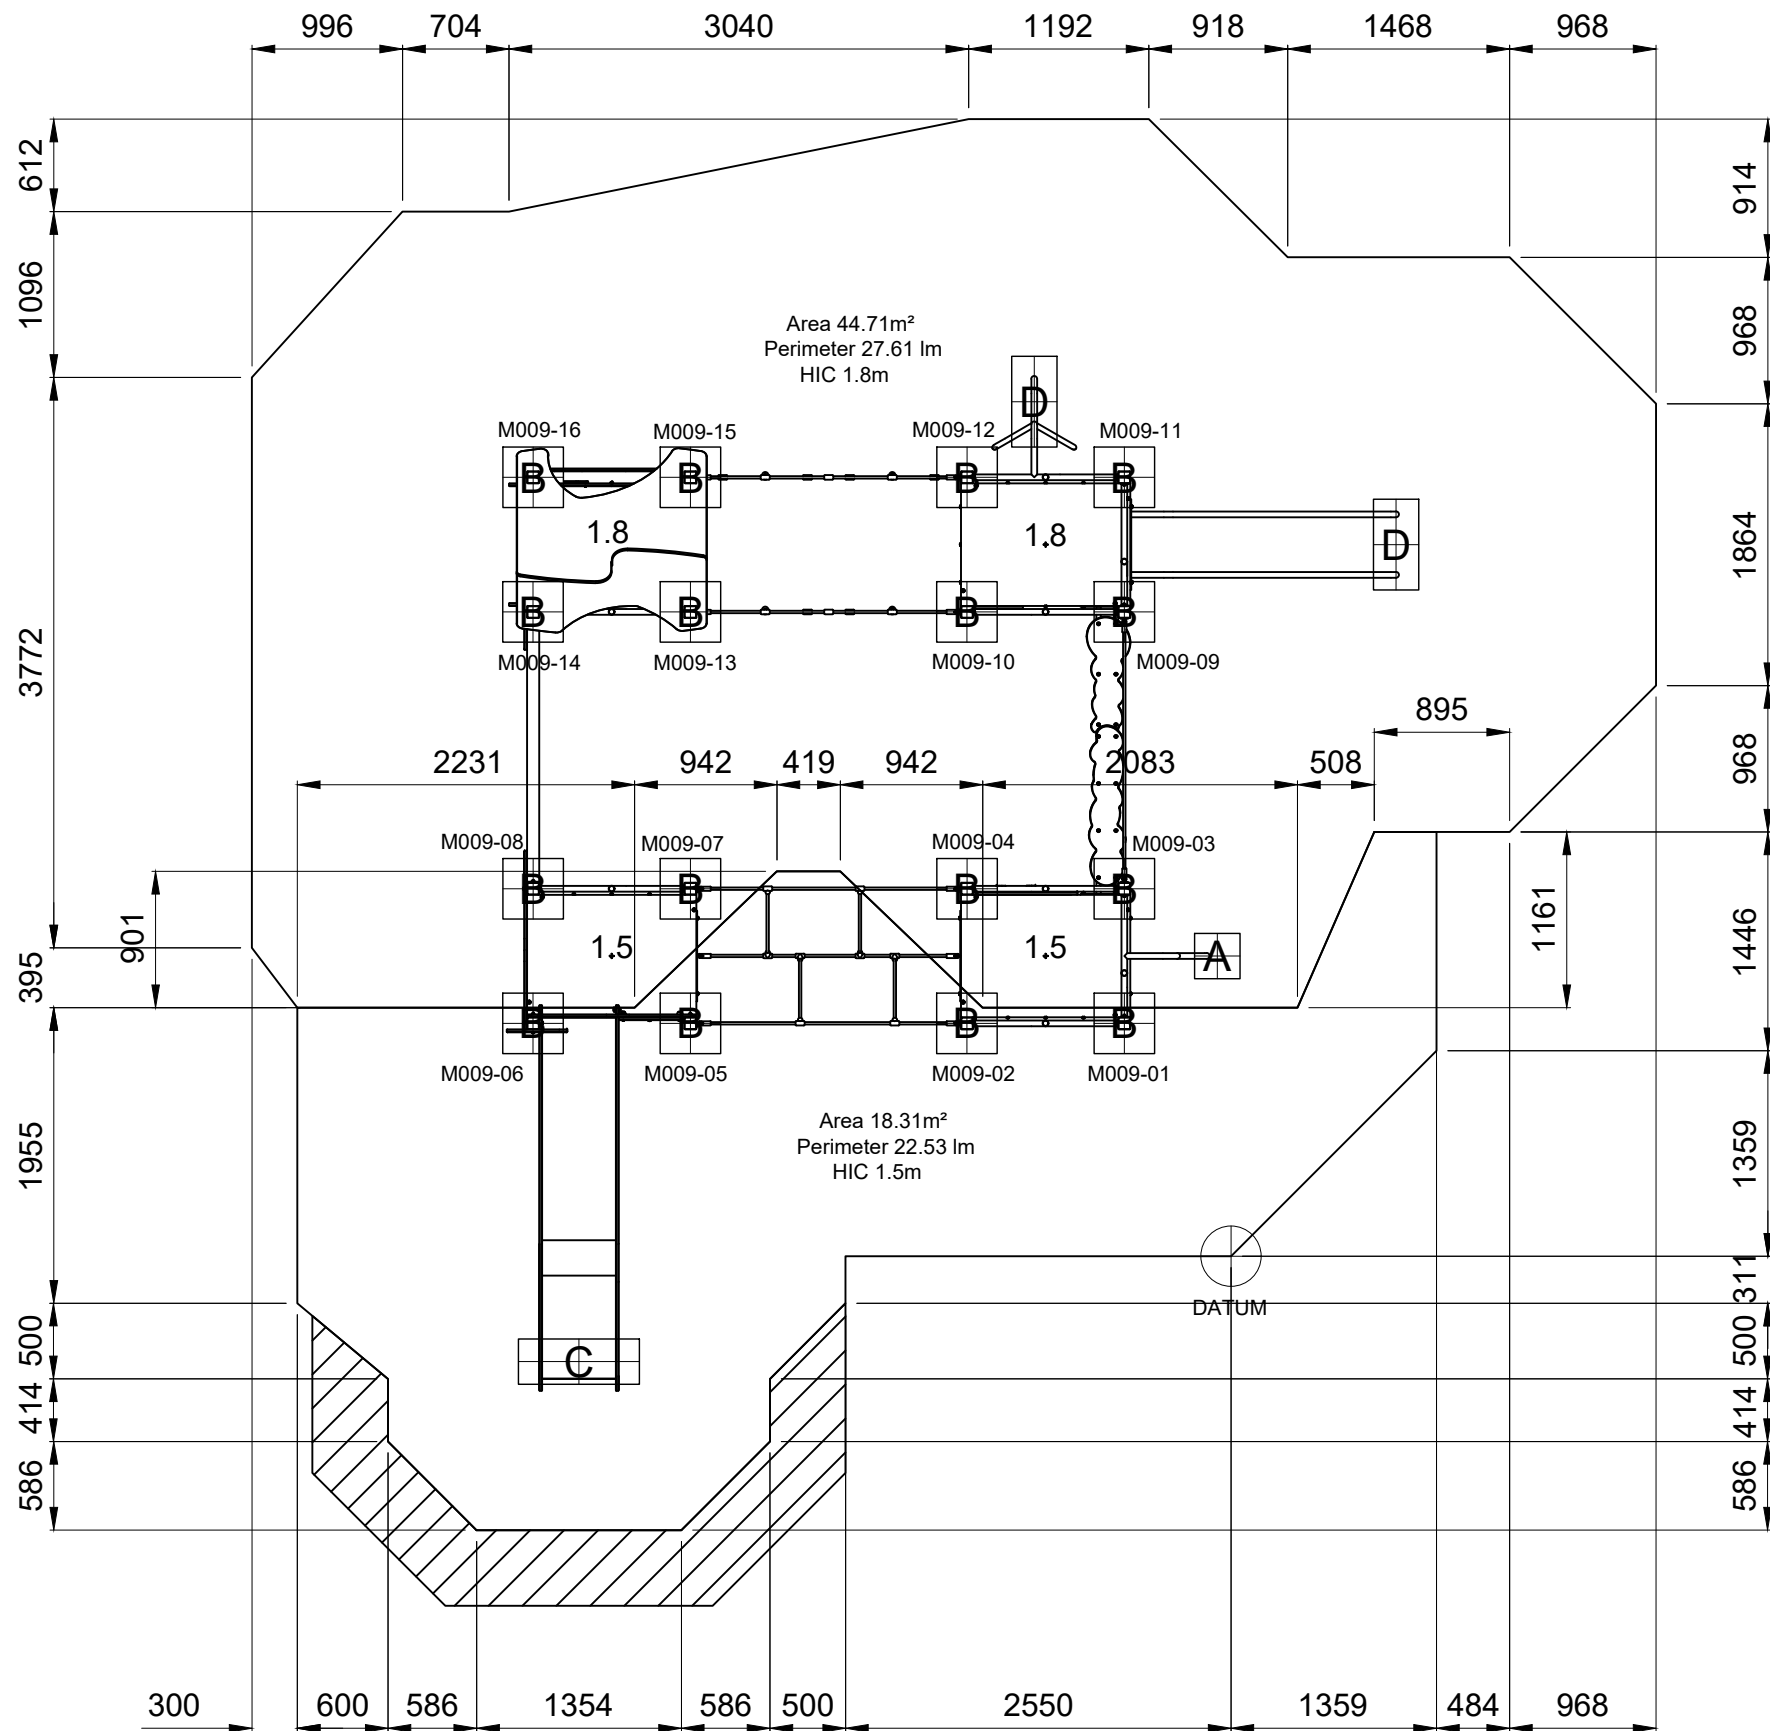

REQUIREMENTS
TO EN1176
→

GROUND PLAN	MNW009(2)
REV	00
DRAWN	RS
SCALE	1:50 @ A3
DATE	26.11.2025
SAFETY SURFACE AREA	PERIMETER 32.10m HIC 1.5 - 1.8m AREA 63.03m ²
HOLE A	300x300x500 DEEP
HOLE B	400x400x500 DEEP
HOLE C	300x800x500 DEEP
HOLE D	300x600x500 DEEP