
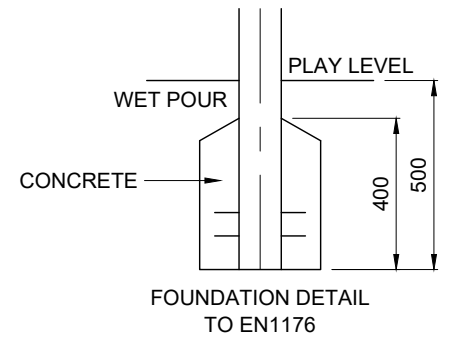




FOUNDATION DETAILS
 DO NOT SCALE THIS DRAWING
 SCALE 1:40 WHEN PRINTED ON A3

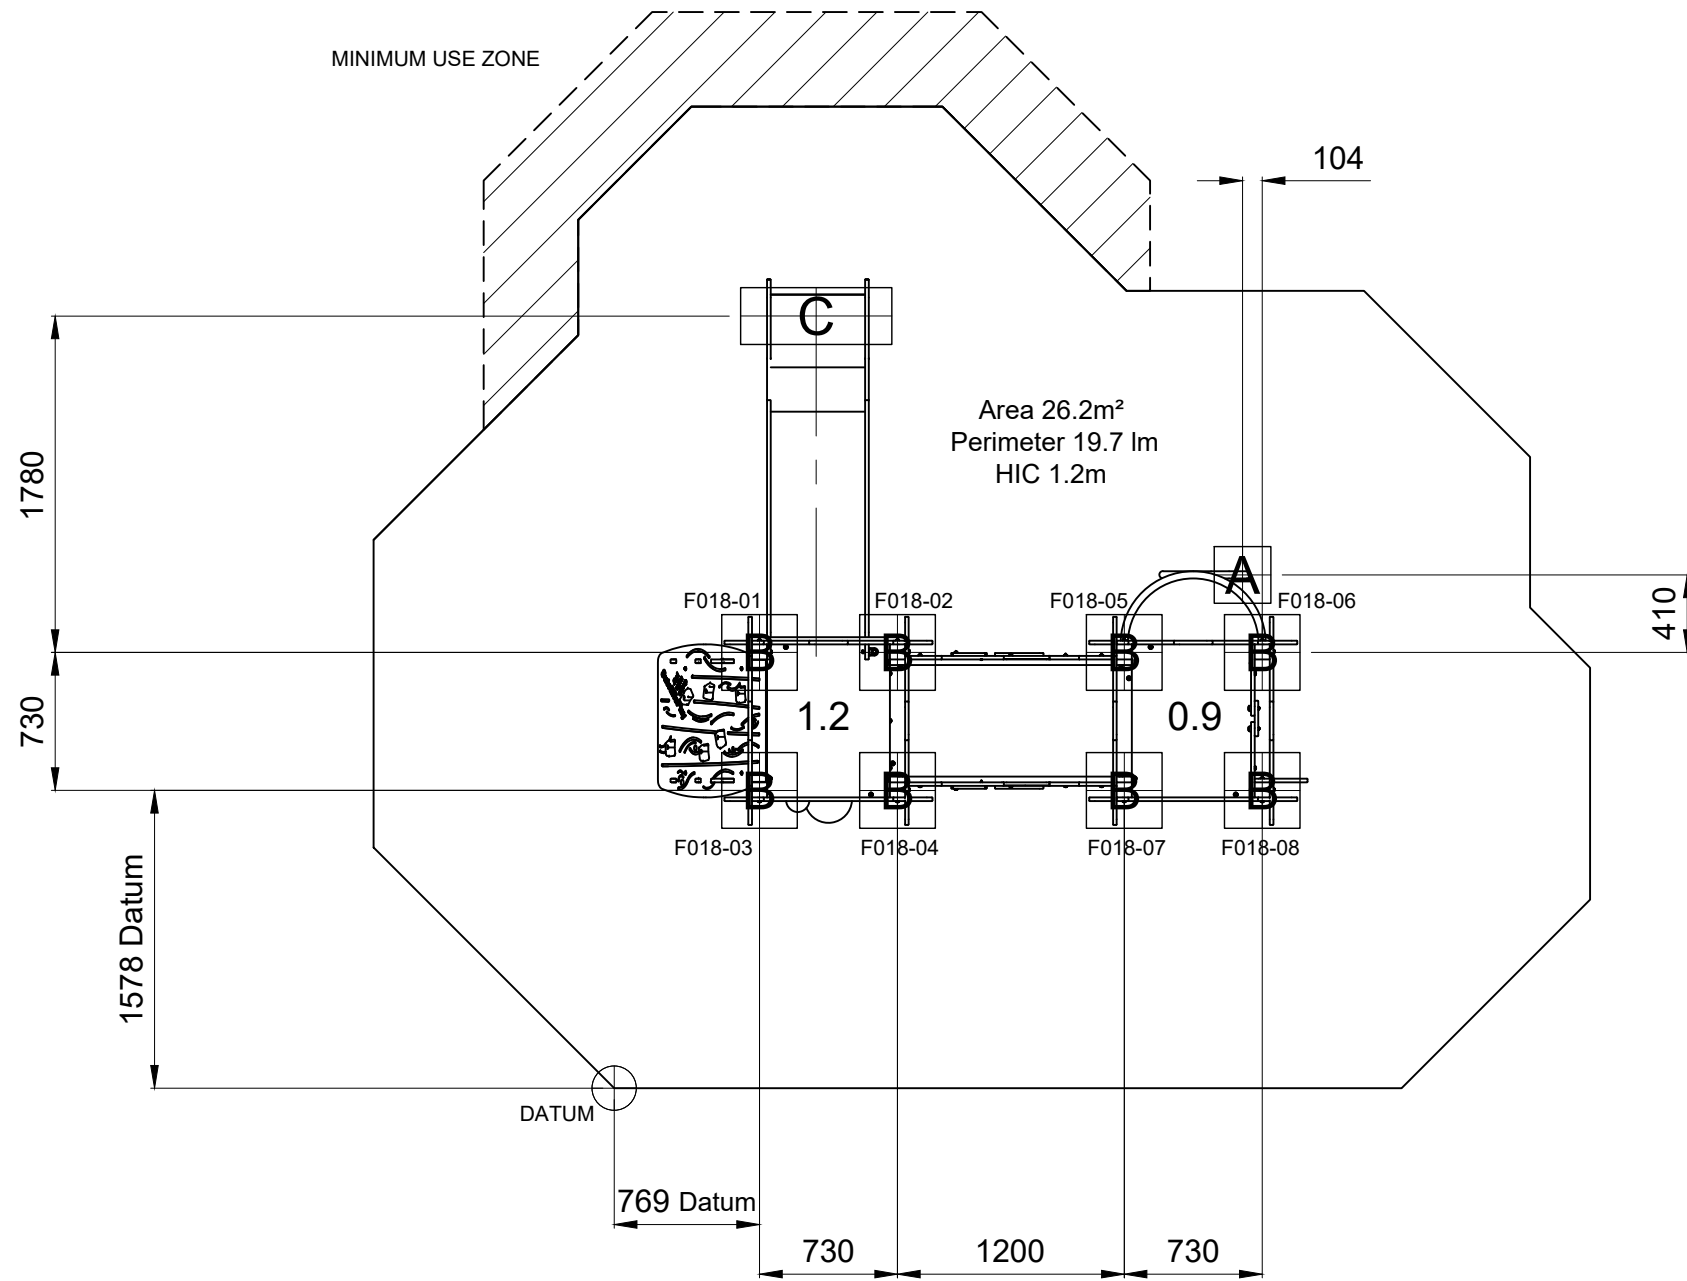

REQUIREMENTS
 TO EN1176
 →

GROUND PLAN	FTW018(1)
REV	00
DRAWN	SH
SCALE	1:40 @ A3
DATE	15.12.25
SAFETY SURFACE	PERIMETER 19.7m HIC 1.2m
AREA	AREA 26.2m ²
HOLE A	300x300x500 DEEP
HOLE B	400x400x500 DEEP
HOLE C	300x800x500 DEEP

FOUNDATION DETAILS
 DO NOT SCALE THIS DRAWING
 SCALE 1:40 WHEN PRINTED ON A3

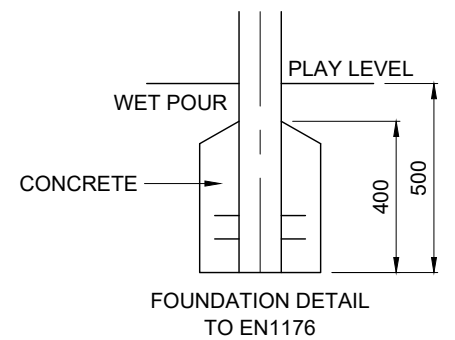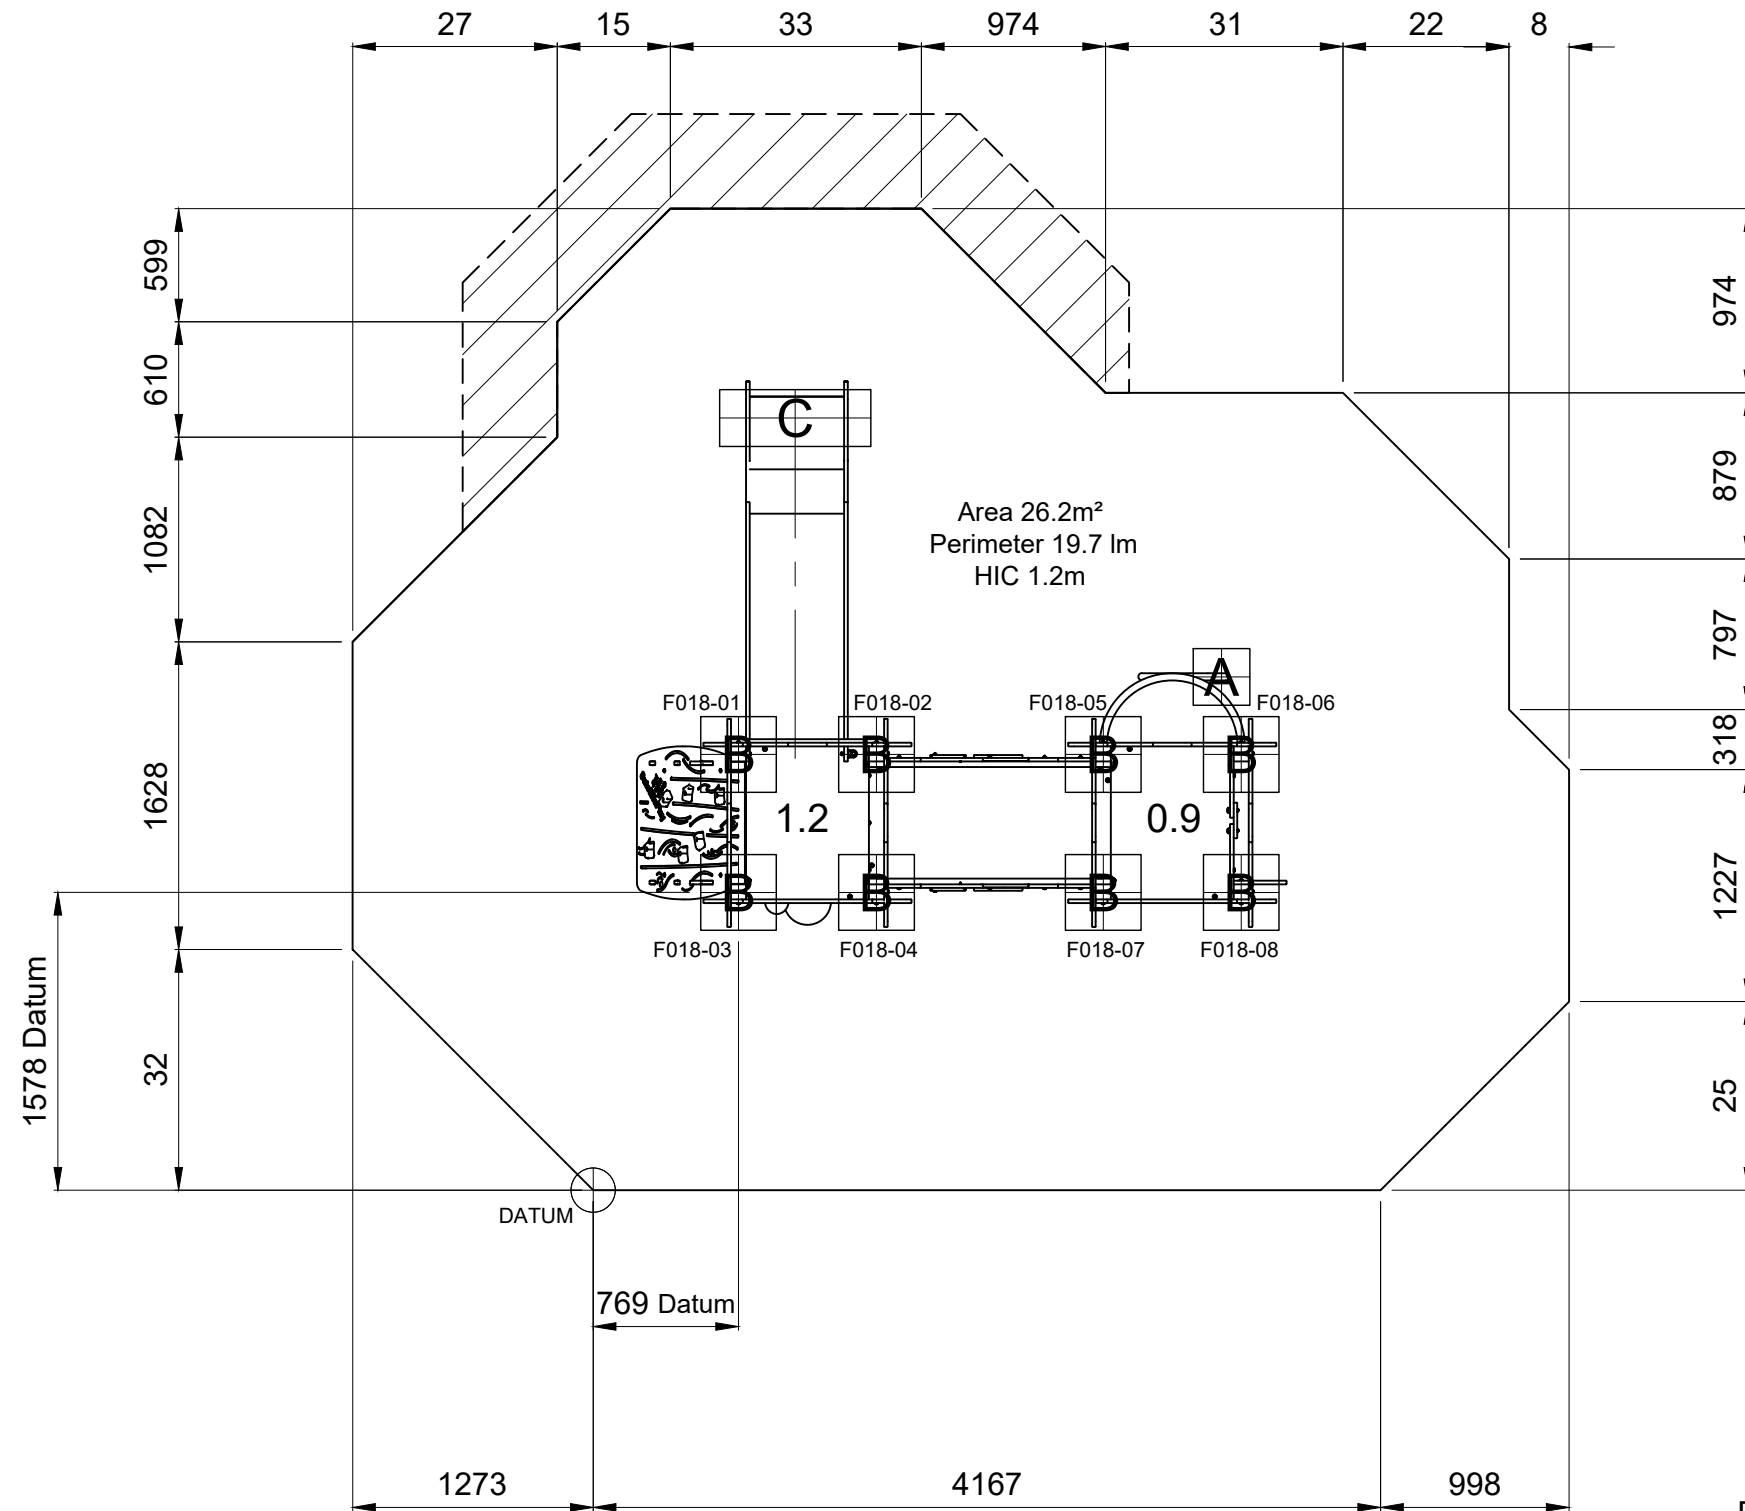

REQUIREMENTS TO EN1176 →

GROUND PLAN	FTW018(2)
REV	00
DRAWN	SH
SCALE	1:40 @ A3
DATE	15.12.25
SAFETY SURFACE	PERIMETER 19.7m HIC 1.2m
AREA	AREA 26.2m ²
HOLE A	300x300x500 DEEP
HOLE B	400x400x500 DEEP
HOLE C	300x800x500 DEEP