

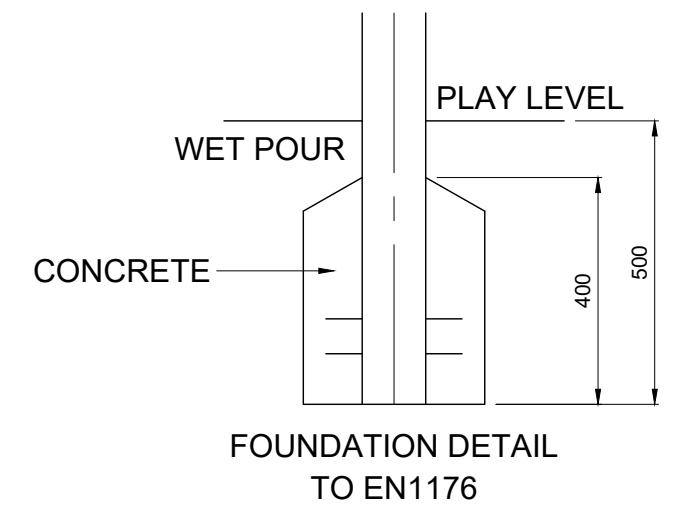
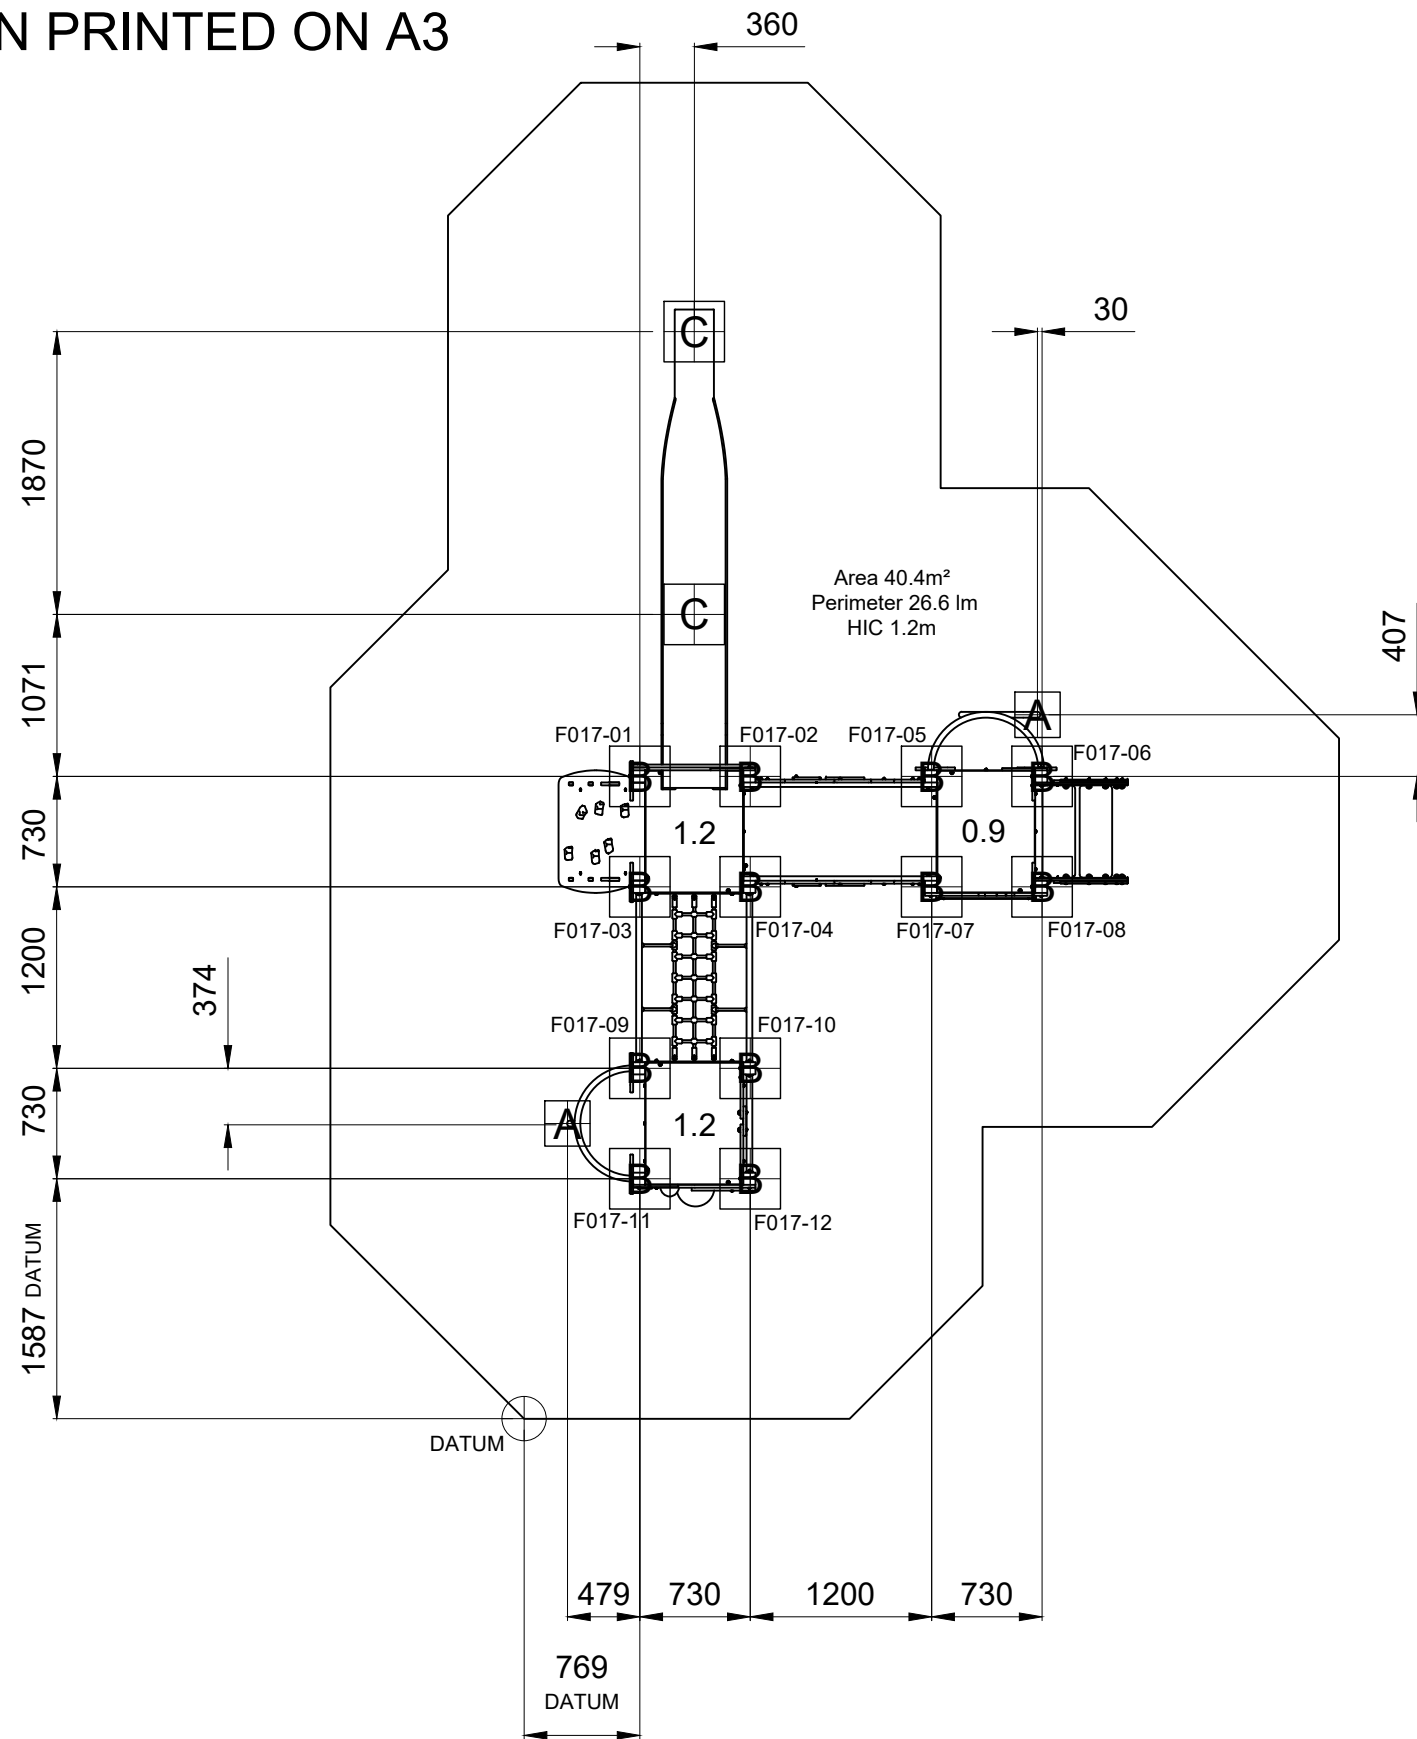


FOUNDATION DETAILS
 DO NOT SCALE THIS DRAWING
 SCALE 1:50 WHEN PRINTED ON A3

design
 make
 play
SutcliffePlay

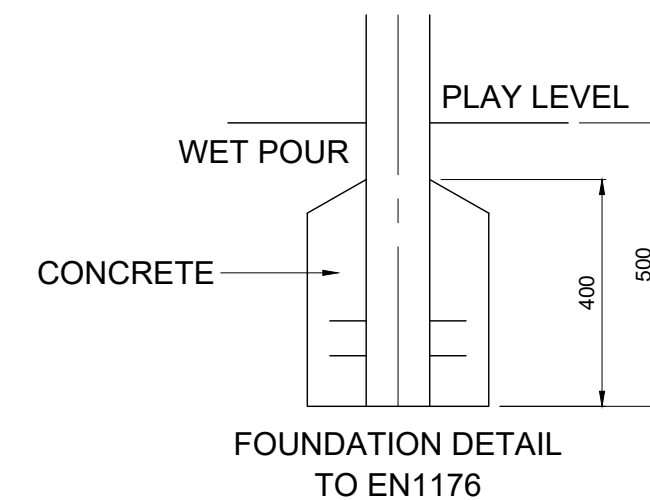

| | |
|------------------------|------------------------------|
| GROUND PLAN | FTW017(1) |
| REV | 00 |
| DRAWN | SH |
| SCALE | 1:50 @ A3 |
| DATE | 27.02.26 |
| REQUIREMENTS TO EN1176 | SAFETY PERIMETER 40.4m |
| | SURFACE HIC 1.2m |
| | AREA AREA 26.6m ² |
| | HOLE A 300x300x500 DEEP |
| | HOLE B 400x400x500 DEEP |
| | HOLE C 400x400x800 DEEP |

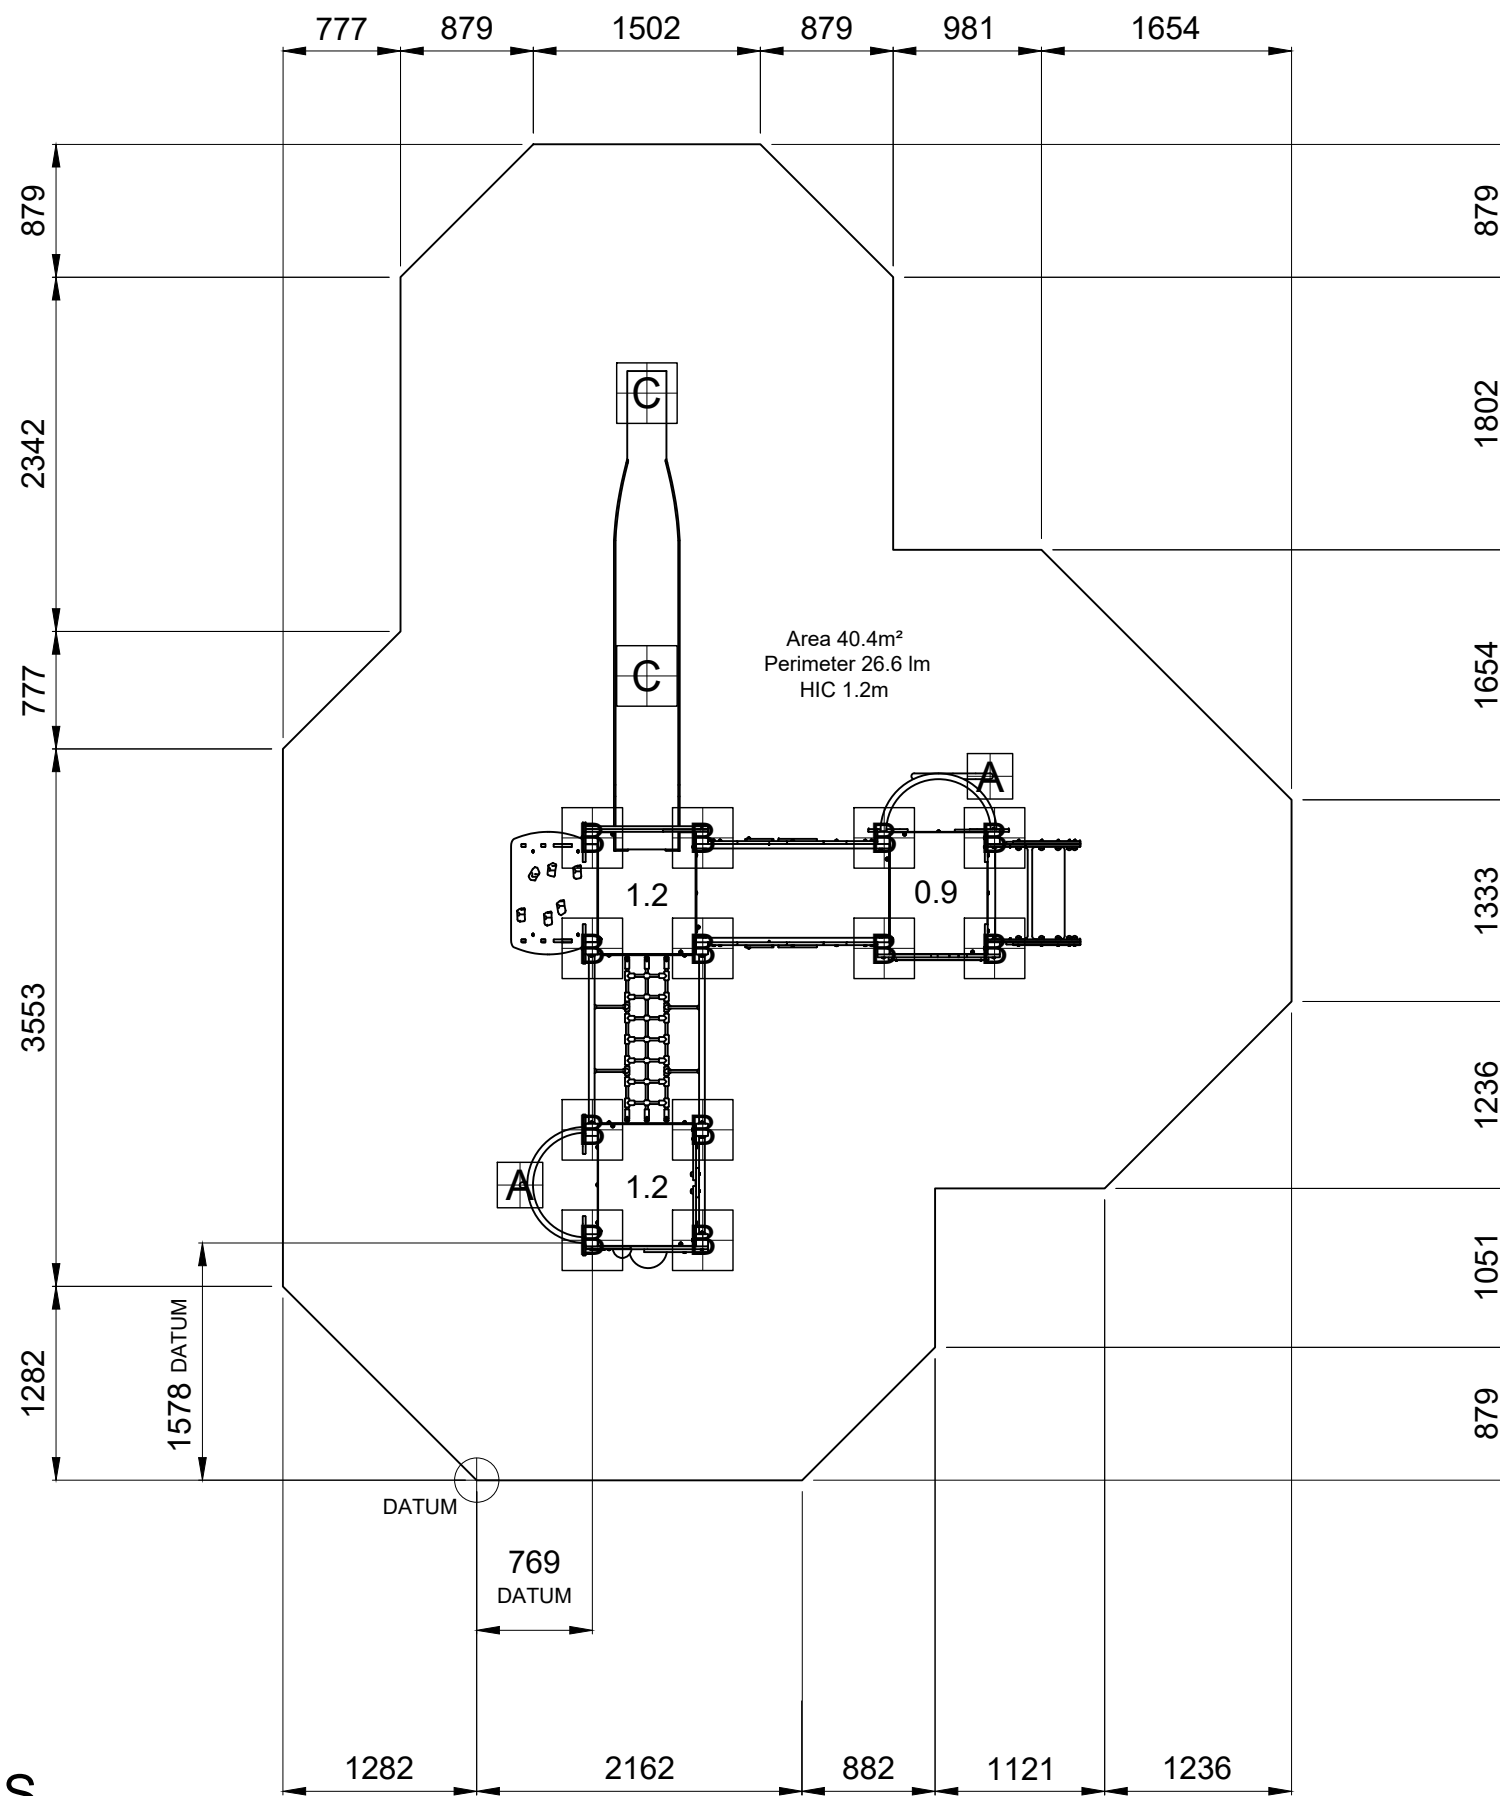

| | |
|------------------------|------------------------------|
| GROUND PLAN | FTW017(2) |
| REV | 00 |
| DRAWN | SH |
| SCALE | 1:50 @ A3 |
| DATE | 27.02.26 |
| REQUIREMENTS TO EN1176 | SAFETY PERIMETER 40.4m |
| | SURFACE HIC 1.2m |
| | AREA AREA 26.6m ² |
| | HOLE A 300x300x500 DEEP |
| | HOLE B 400x400x500 DEEP |
| | HOLE C 400x400x800 DEEP |

SURFACING DETAILS
DO NOT SCALE THIS DRAWING
SCALE 1:50 WHEN PRINTED ON A3